
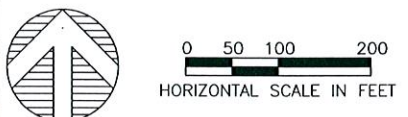


P:\13189 CUYAHOGA COUNTY DEPARTMENT OF PUBLIC WORKS GES CONTRACT\AutoCAD Drawing Files\old drawings\13189 MOT.dwg User: Tim Miller 19-May-17 5:00 PM

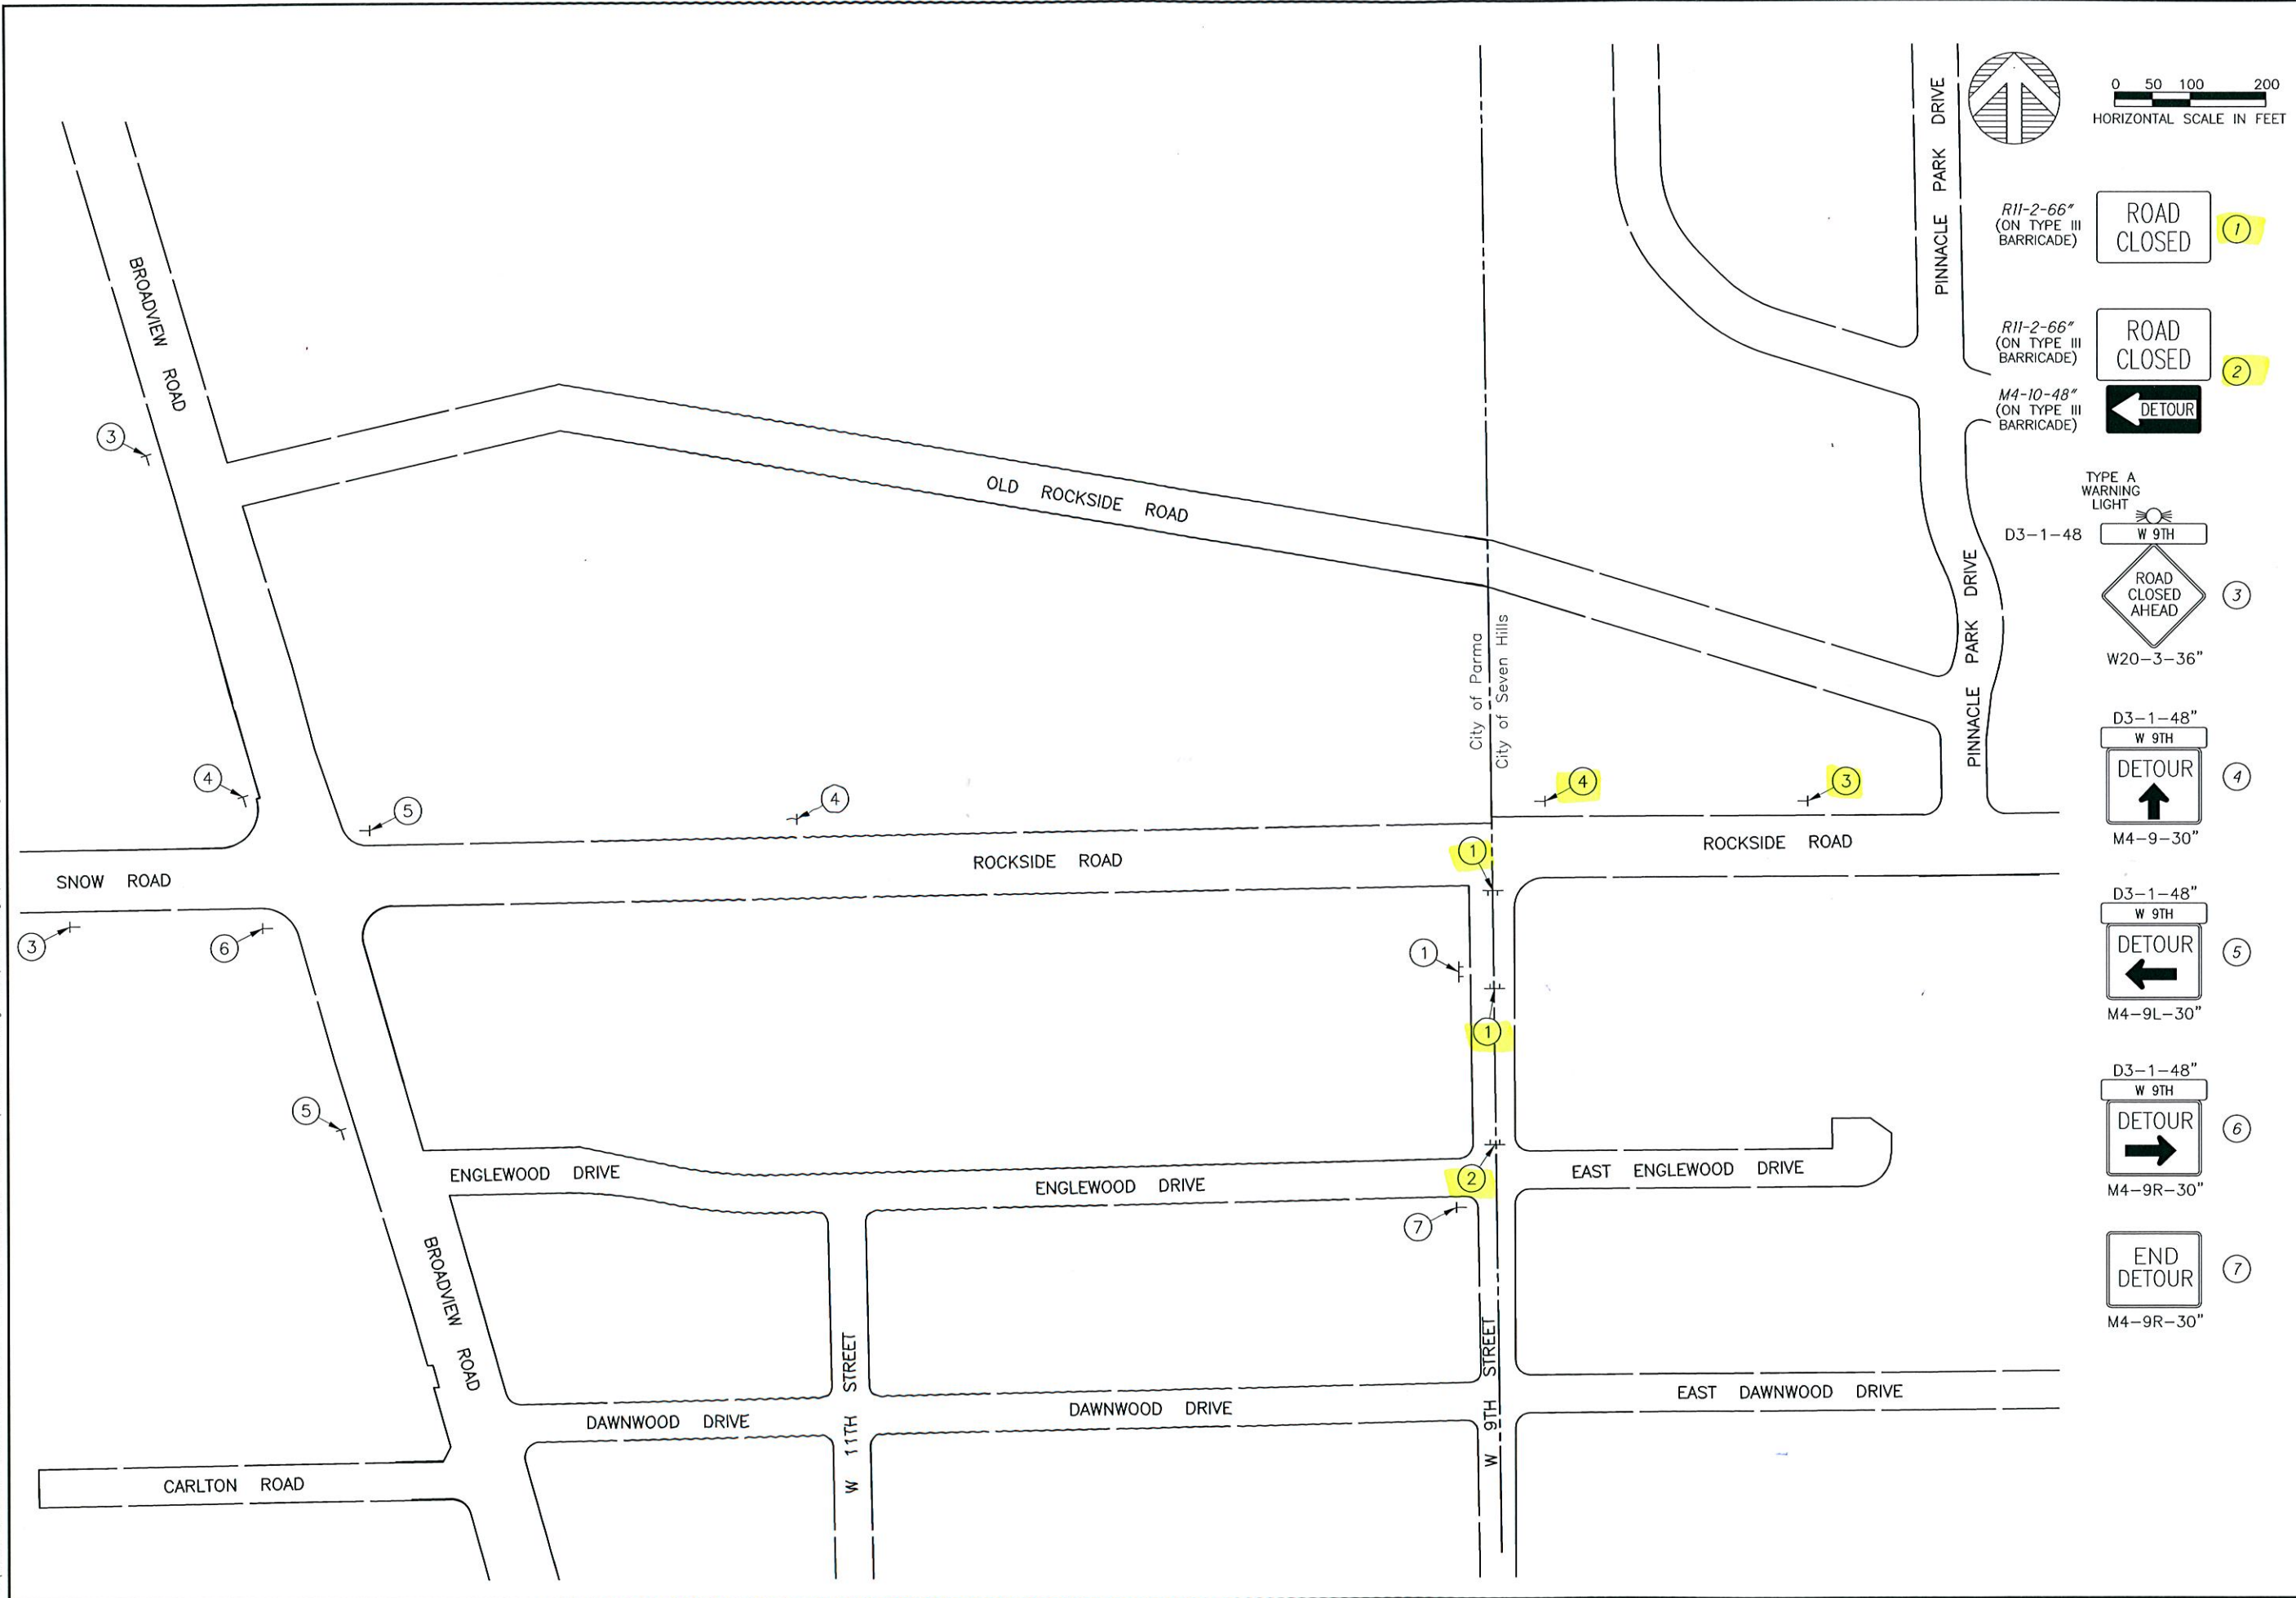

R11-2-66" (ON TYPE III BARRICADE) ROAD CLOSED (7)

R11-2-66" (ON TYPE III BARRICADE) ROAD CLOSED (2)

M4-10-48" (ON TYPE III BARRICADE) DETOUR

TYPE A WARNING LIGHT D3-1-48 W 9TH

ROAD CLOSED AHEAD (3)  
W20-3-36"

D3-1-48" W 9TH  
DETOUR (4)  
M4-9-30"

D3-1-48" W 9TH  
DETOUR (5)  
M4-9L-30"

D3-1-48" W 9TH  
DETOUR (6)  
M4-9R-30"

END DETOUR (7)  
M4-9R-30"



CALCULATED	DATE
CHKD	DATE
CHECKED	DATE
DATE	DATE

**BROADROCK COURT  
SANITARY SEWER DRILL DROP  
MAINTENANCE OF TRAFFIC**

**CUYAHOGA COUNTY GES  
TASK 2**